


FORTH FLOOR LEVEL
Scale 1:100

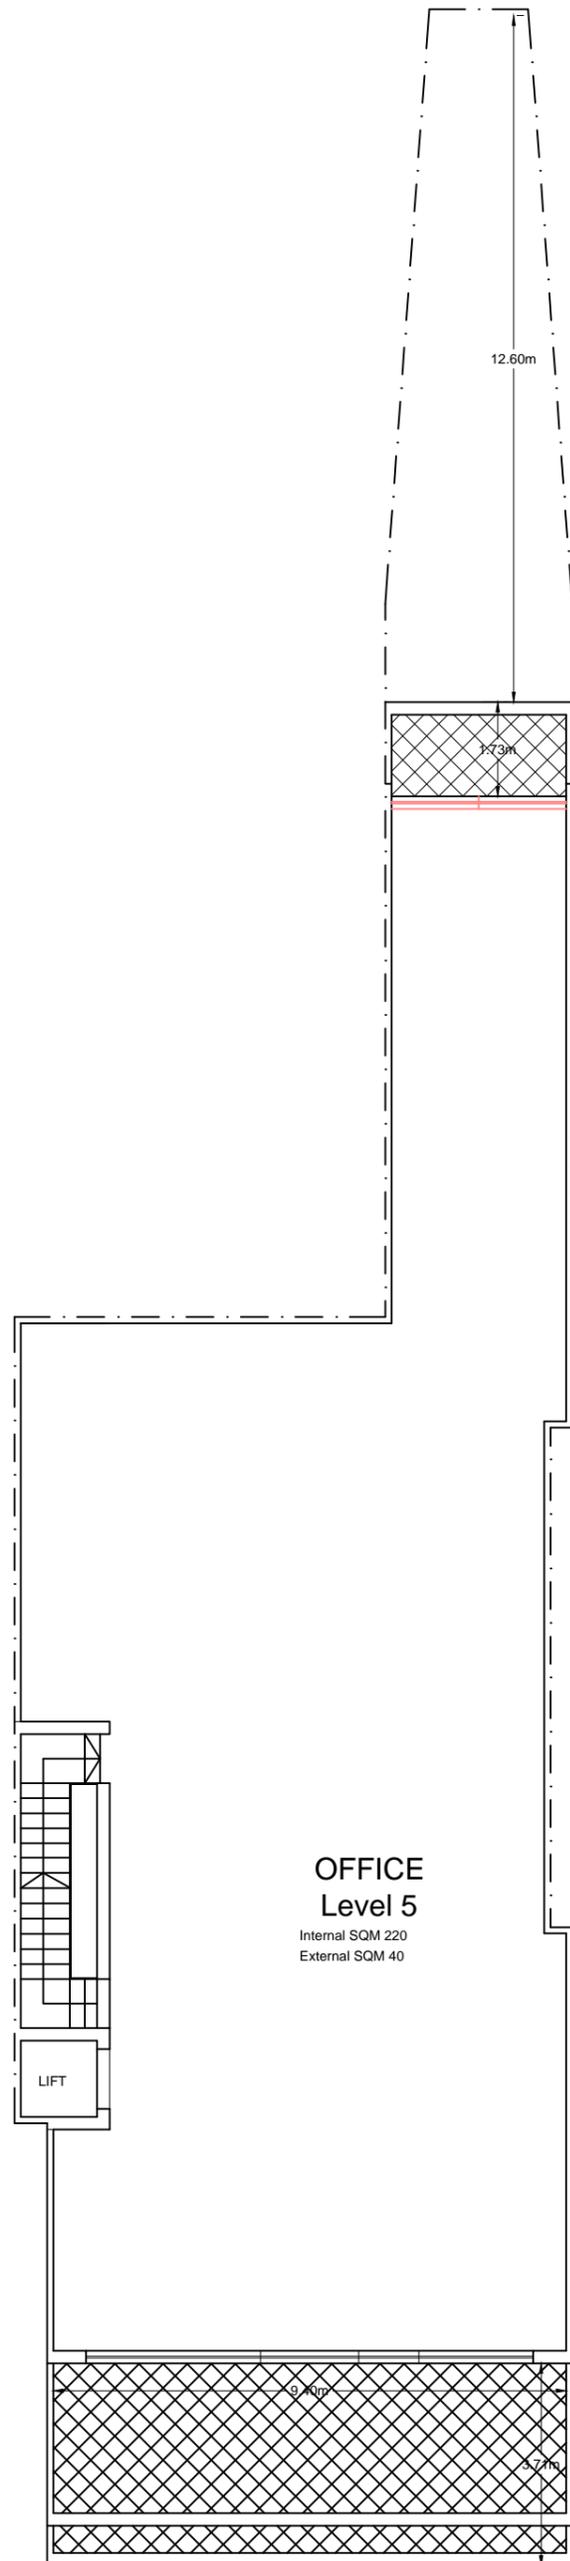

FIFTH FLOOR LEVEL
Scale 1:100